



ARCHITECTURE • ENGINEERING • INTERIORS
LANDSCAPE • SURVEYING

LUFKIN • BRYAN • TYLER • GROESBECK

February 25, 2026

ADDENDUM NUMBER THREE (03)

**City of Burnet
Generator Grant Project
TDEM-HMGP DR 4705-0026**

City of Burnet
1001 Buchanan Dr., Ste. 4
Burnet, Texas 78611



NOTICE TO BIDDERS:

This addendum shall be considered a part of the contract documents for the above named project and incorporated with the issued documents and specifications dated February 4, 2026 and all addenda issued thereof. This Addendum Number 03 dated February 16, 2026, shall govern and take precedence. This Addendum consists of seven (7) pages.

This will be the final addendum issued.

SPECIFICATIONS:

1. Bid Schedule
 - a. Re-issued in its entirety
 - b. Modifications to bid item for block wall at East Tank Booser from 160 LF to 50 LF
 - c. Addition of fence removal bid item at East Tank Booster

DRAWINGS:

1. E5 – Eagle’s Nest Booster
 - a. Re-issued in its entirety
 - b. Modifications to site plan. Indicating the extent of fence removal
2. E6 – East Tank Booster
 - a. Re-issued in its entirety
 - b. Modifications to site plan. Indicating location of block wall to be installed and extent of fence removal

Justin Fenley, PE
Electrical Engineer
JF/ac

4077 CROSS PARK DRIVE • SUITE 100
BRYAN, TEXAS • 77802

PHONE: 979-776-9700
FAX: 936-637-6330

T.B.P.E.L.S. FIRM ENG NO. 413
T.B.A.E. FIRM NO. BR 351

T.B.P.E.L.S. FIRM SURVEY NO. 10110901
GLSTEXAS.COM

SECTION 00320 - BID SCHEDULE
City of Burnet - New Generators

ITEM	DESCRIPTION	QTY	UNIT	UNIT PRICE	TOTAL
General					
1	Payment, Performance, and Maintenance Bonds and Insurance including all related items, & appurtenances, complete in place.	1	LS		
TOTAL General				\$	
Delaware Ranch LS					
1	Mobilization including all related items, & appurtenances, complete in place	1	LS		
2	Conduit and wiring including all related items, & appurtenances, complete in place.	1	LS		
3	Tree and stump removal, including all related items, & appurtenances, complete in place.	1	LS		
4	Security fence including gate, and all related items, & appurtenances, complete in place.	67	LF		
5	Generator including all related items, & appurtenances, complete in place	1	EA		
6	Automatic transfer switch including all related items, & appurtenances, complete in place.	1	EA		
7	Site prep and grading including all related items, & appurtenances, complete in place.	1	LS		
8	Concrete slab for generator including all related items, & appurtenances, complete in place.	1	EA		
9	Start-up and training including all related items, & appurtenances, complete in place	1	LS		
10	SCADA conduit and wiring including coordination with City's SCADA Contractor including all related items, & appurtenances, complete in place.	1	LS		
11	Grounding for generator and ATS including all related items, & appurtenances, complete in place.	1	EA		
TOTAL (Delaware Ranch LS Package)				\$	

**SECTION 00320 - BID SCHEDULE
City of Burnet - New Generators**


Eagle's Nest Pump Station					
1	Mobilization including all related items, & appurtenances, complete in place	1	LS		
2	Conduit and wiring including all related items, & appurtenances, complete in place relating to alternate items.	1	LS		
3	Security fence including gate, and all related items, & appurtenances, complete in place.	93	LF		
4	Removal of existing security fence including gate, fence, vertical post, barbed wire, and all related items, & appurtenances, complete in place.	96	LF		
5	Generator including all related items, & appurtenances, complete in place	1	EA		
6	Automatic transfer switch including all related items, & appurtenances, complete in place.	1	EA		
7	Site prep and grading including all related items, & appurtenances, complete in place.	1	LS		
8	Concrete slab for generator including all related items, & appurtenances, complete in place.	1	EA		
9	Start-up and training including all related items, & appurtenances, complete in place	1	LS		
10	SCADA conduit and wiring including coordination with City's SCADA Contractor including all related items, & appurtenances, complete in place.	1	LS		
11	Grounding for generator and ATS including all related items, & appurtenances, complete in place.	1	EA		
TOTAL (Eagle's Nest Pump Station Package).....				\$	

**SECTION 00320 - BID SCHEDULE
City of Burnet - New Generators**


East Tank Pump Station					
1	Mobilization including all related items, & appurtenances, complete in place	1	LS		
2	Conduit and wiring including all related items, & appurtenances, complete in place relating to alternate items.	1	LS		
3	Security fence including gate, and all related items, & appurtenances, complete in place.	160	LF		
4	Removal of existing security fence including gate, fence, vertical post, barbed wire, and all related items, & appurtenances, complete in place.	128	LF		
5	Generator including all related items, & appurtenances, complete in place	1	EA		
6	Automatic transfer switch including all related items, & appurtenances, complete in place.	1	EA		
7	Site prep and grading including all related items, & appurtenances, complete in place.	1	LS		
8	Block retaining wall including all related items, & appurtenances, complete in place.	50	LF		
9	Concrete slab for generator including all related items, & appurtenances, complete in place.	1	EA		
10	Start-up and training including all related items, & appurtenances, complete in place	1	LS		
11	SCADA conduit and wiring including coordination with City's SCADA Contractor including all related items, & appurtenances, complete in place.	1	LS		
12	Grounding for generator and ATS including all related items, & appurtenances, complete in place.	1	EA		
TOTAL (East Tank Pump Station Package).....				\$	

**SECTION 00320 - BID SCHEDULE
City of Burnet - New Generators**

Main St. Water Plant					
1	Mobilization including all related items, & appurtenances, complete in place	1	LS		
2	Conduit and wiring including all related items, & appurtenances, complete in place relating to alternate items.	1	LS		
3	Generator including all related items, & appurtenances, complete in place	1	EA		
4	Automatic transfer switch including all related items, & appurtenances, complete in place.	1	EA		
5	Site prep and grading including all related items, & appurtenances, complete in place.	1	LS		
6	Concrete slab for generator including all related items, & appurtenances, complete in place.	1	EA		
7	Start-up and training including all related items, & appurtenances, complete in place	1	LS		
8	SCADA conduit and wiring including coordination with City's SCADA Contractor including all related items, & appurtenances, complete in place.	1	LS		
9	Grounding for generator and ATS including all related items, & appurtenances, complete in place.	1	EA		
TOTAL (Main St. Water Plant Package).....				\$	
TOTAL BASE BID (General, Delaware Ranch LS, Eagle's Nest Pump Station, East Tank Pump Station, Main St. Water Plan)				\$	

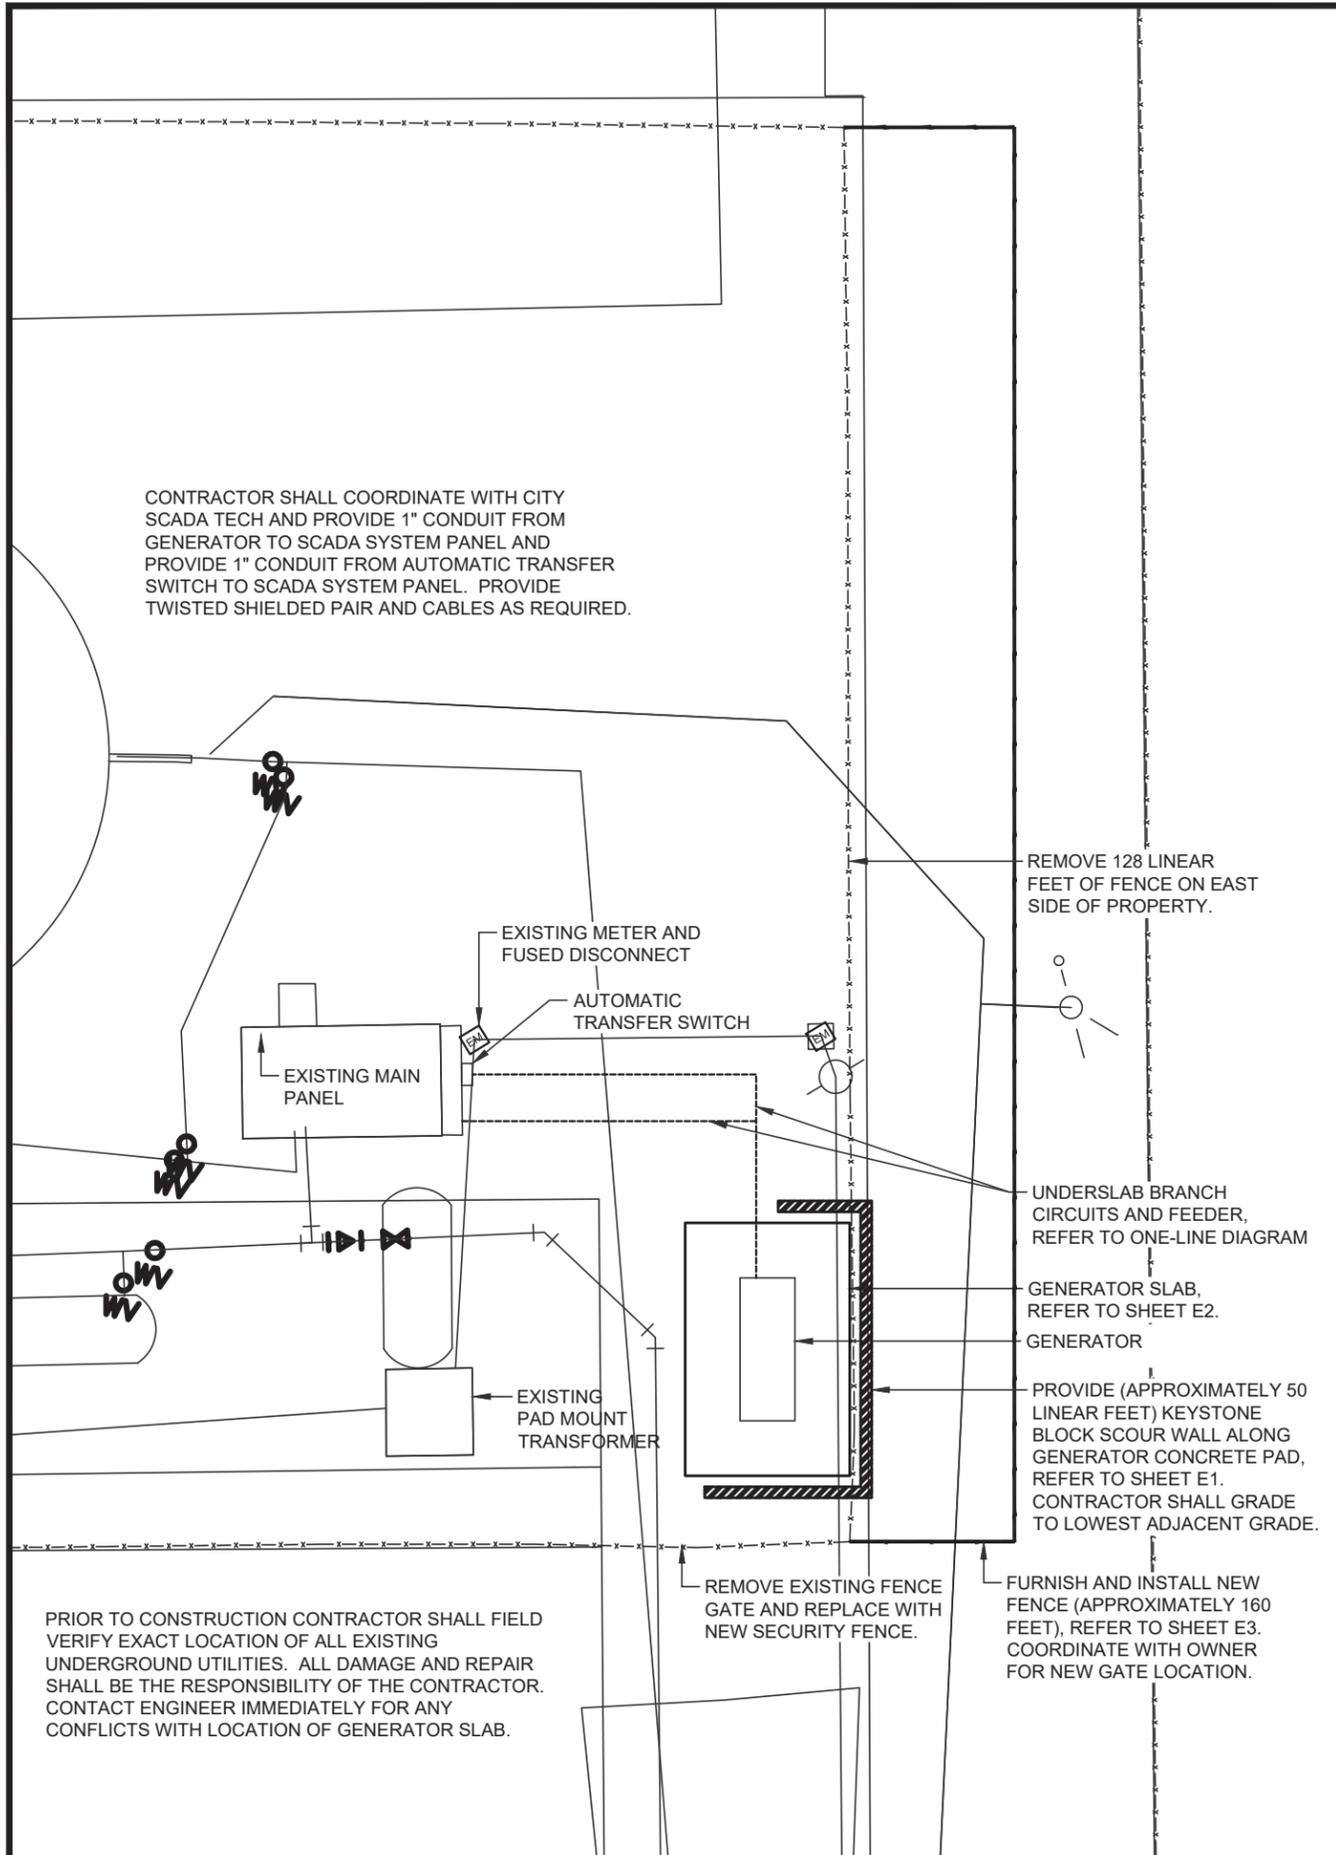


- NOTE 1) LA - LIGHTNING ARRESTOR; COOPER POWER SYSTEMS "STORM TRAPPER" (903-759-0875) OR APPROVED EQUIVALENT
- NOTE 2) MAIN LINE CIRCUIT BREAKER SHALL BE PROVIDED WITH GENSET. PROVIDE ONE OR MORE BREAKERS ON GENSET AS NECESSARY TO MEET U.L. LISTING, TO PROVIDE KW & KVA STATED ABOVE AT 36% MAX. VOLTAGE DROP, & TO ALLOW CONNECTION OF EXISTING EQUIPMENT SHOWN.
- NOTE 3) PROVIDE SOLID INTER-CONNECT BETWEEN GENERATOR NEUTRAL AND SERVICE SUPPLIED SYSTEM NEUTRAL.
- NOTE 4) PROVIDE SOUND ATTENUATED ENCLOSURE FOR GENSET RATED FOR 72 dBA @ 23 FEET.
- NOTE 5) PROVIDE GROUNDING PER N.E.C.

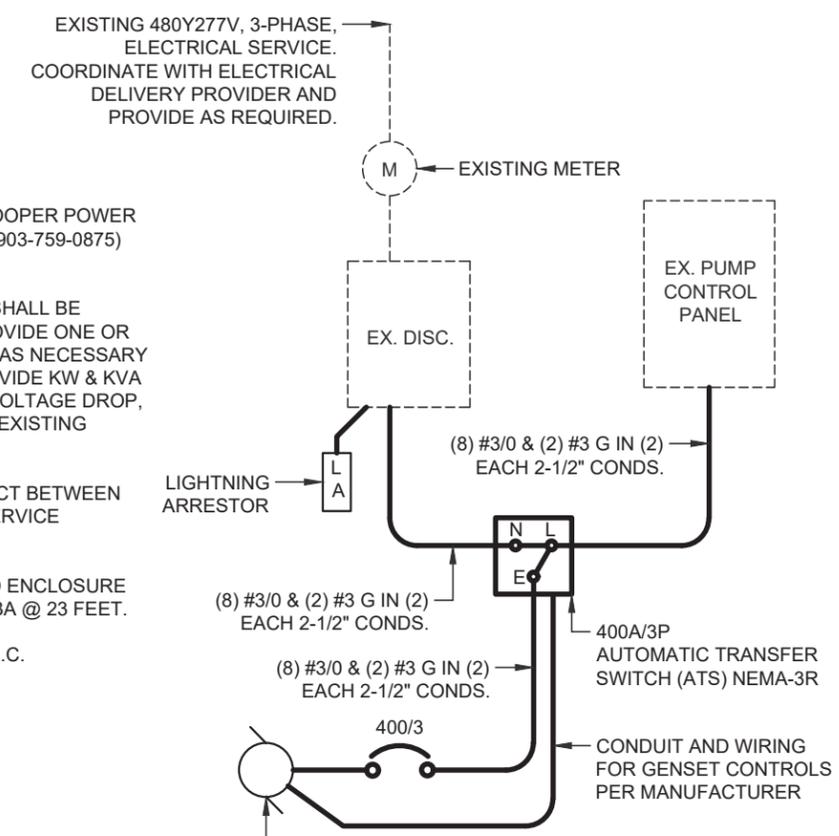

250 KW, 250 SKVA DIESEL GENERATOR, SUB-BASE FUEL TANK SIZED FOR 48 HR MIN RUN TIME, NFPA 110: CLASS 48, TYPE 10, LEVEL 2, WITH WEATHER PROTECTIVE & SOUND ATTENUATED ENCLOSURE & CRITICAL RATED EXHAUST SILENCER. (74dB @ 100 FT)

NOTE: CONTRACTOR SHALL PROVIDE A SIGN ON EX. DISC. INDICATING TYPE AND LOCATION OF ON-SITE EMERGENCY POWER SOURCE AS PER NEC 700.7.

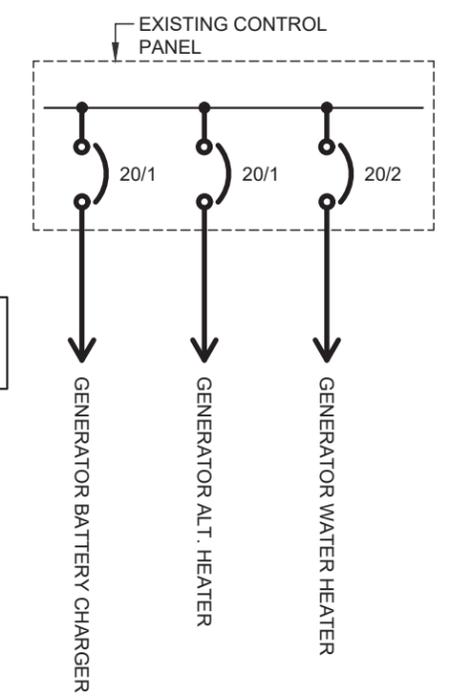

NOTE: UNLESS OTHERWISE NOTED ALL 20 AMP SINGLE AND TWO POLE BRANCH CIRCUITS SHALL CONSIST OF (3) #12 IN (1) 1/2" CONDUIT



02/25/2026

East Tank Booster

1" = 20' 2

One-Line Diagram

N.T.S. 1

NO.	DATE	REVISIONS
1	2-25-26	Addendum #3

T.B.P.E.L.L.S. FIRM NO. F-413 T.B.P.E.L.L.S. FIRM NO. 10110900
T.B.A.E. FIRM NO. BR 351 T.B.P.E.L.L.S. FIRM NO. 10110901
2025 ALL RIGHTS RESERVED BY GOODWIN-LASTER, INC. UNAUTHORIZED USE OR REPRODUCTION IS PROHIBITED WITHOUT WRITTEN CONSENT FROM GOODWIN-LASTER, INC.
D:\618\13020\CD\MEP\618020-EE.DWG

ARCHITECTURE - ENGINEERING - INTERIORS
LANDSCAPE - SURVEYING

1609 S. CHESTNUT ST. STE. 208 • LUFKIN, TEXAS 75901 • (936) 637-4900
4077 CROSS PARK DR. STE. 100 • BRYAN, TEXAS 77802 • (979) 776-9700
455 RICE ROAD STE. 107 • TYLER, TEXAS 75703 • (903) 591-3805

City of Burnet Generators	ISSUED:	01/27/26
City of Burnet	APPROVED BY:	JRF
Burnet, TX	DRAWN BY:	JRF
East Tank Booster	DATE:	01/27/26
JOB NUMBER	613020	
SHEET NO.	E6	