


- LEGEND
- DENOTES 1/2 INCH ST. SK. FND.
 - △ DENOTES 1/4 INCH ST. SK. FND.
 - △ DENOTES 400 NAIL FND.
 - DENOTES 2 INCH SQUARE PLATE FND.
 - DENOTES 1/2 INCH PIPE FND.
 - DENOTES 1/2 INCH ST. SK. SET
 - ⊕ DENOTES DRILL HOLE IN CONC. SET


SCALE : 1" = 30'

POST MOUNTAIN CEMETERY
CITY OF BURNET, INC.
OWNER

Willis - Sherman Associates, Inc.

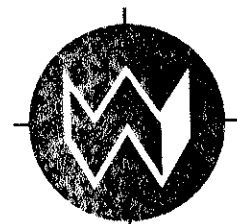

LAND SURVEYORS AND PLANNERS
310 MAIN • MARBLE FALLS, TEXAS • 78654
(210) 693-3566 FAX (210) 693-5362

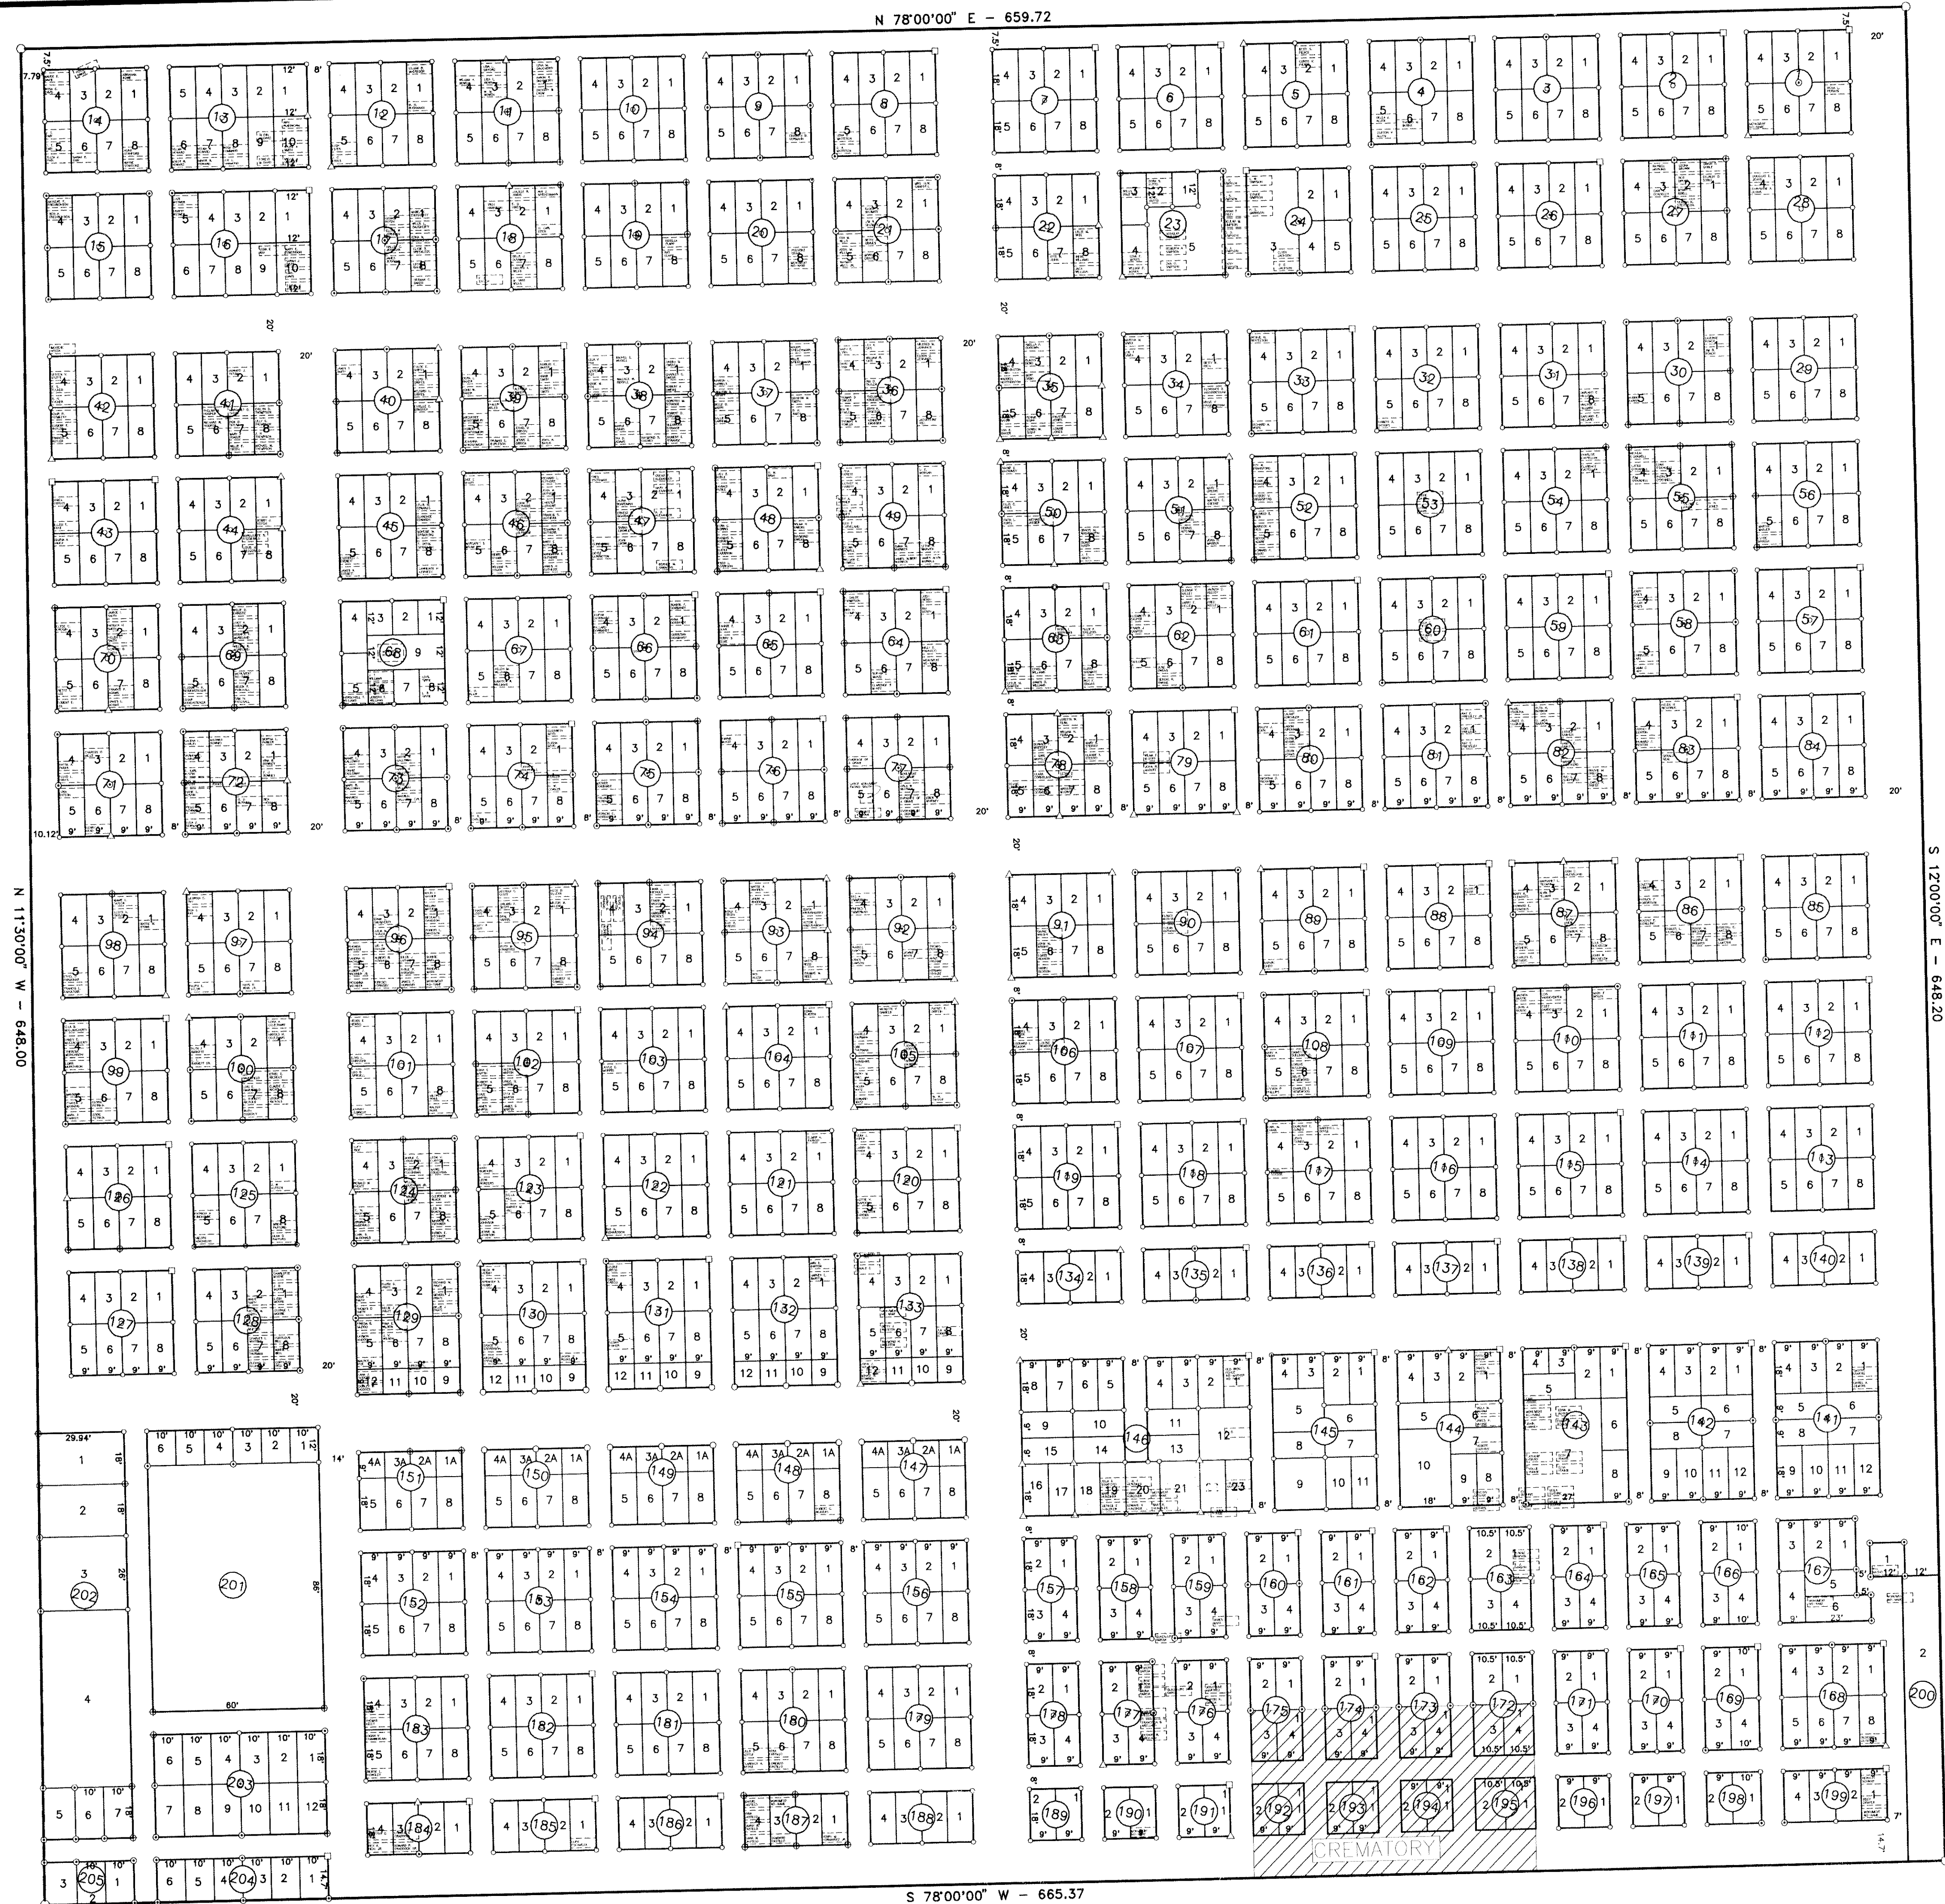

S 78°00'00\" W - 665.37